


6 O'CONNOR DR.

200' R.O.W.

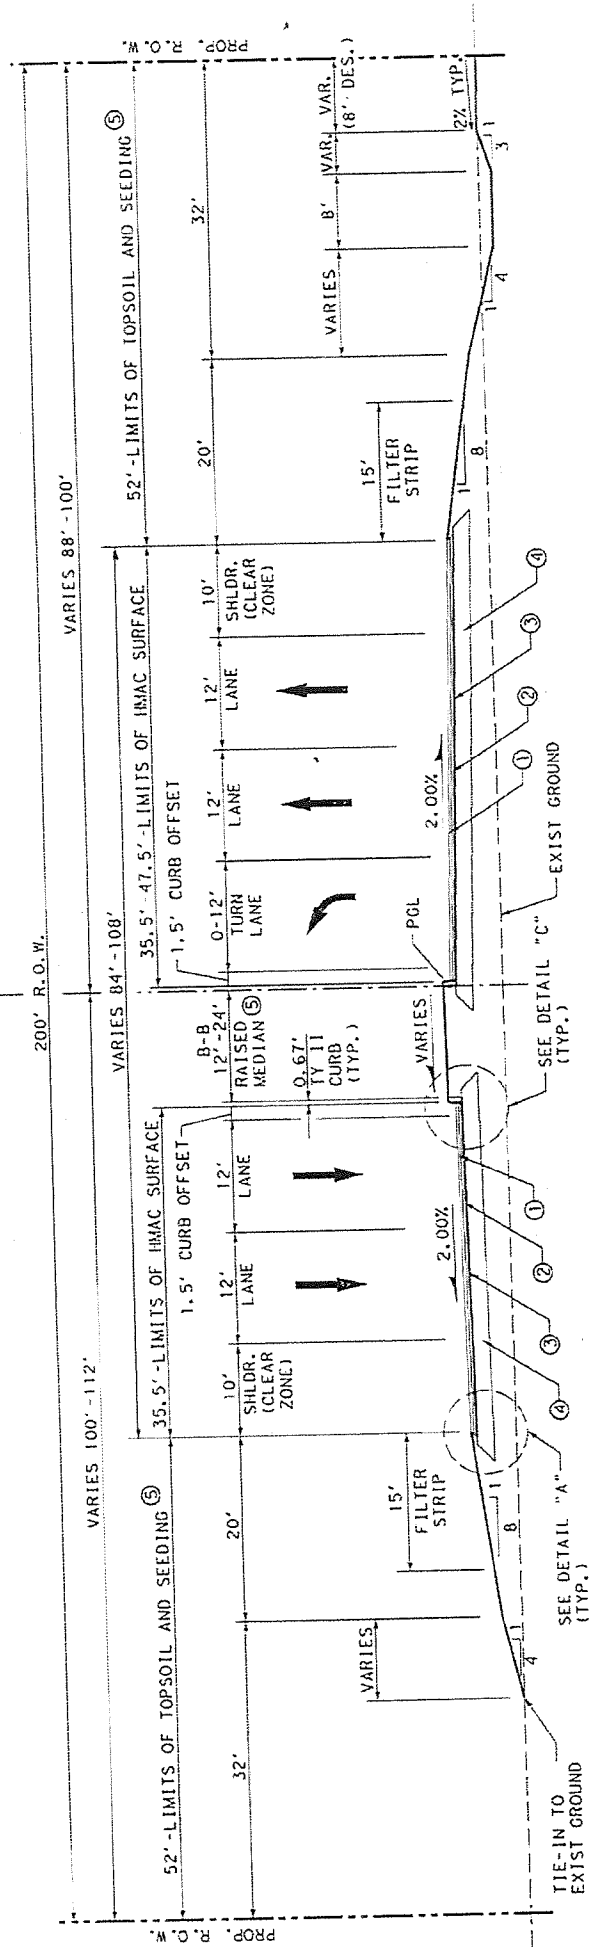

PROPOSED O'CONNOR DR. TYPICAL SECTION

1 1/2